



CONSTRUCTION NOTES:

1. PRECAST MANHOLE TO BE IN ACCORDANCE WITH LATEST ASTM DESIGNATION C-478, MINIMUM COMPRESSION STRENGTH TO BE 4000 PSI
2. FLEXIBLE RUBBER BOOT SHALL BE USED FOR CONNECTION OF PVC PIPE TO MANHOLE

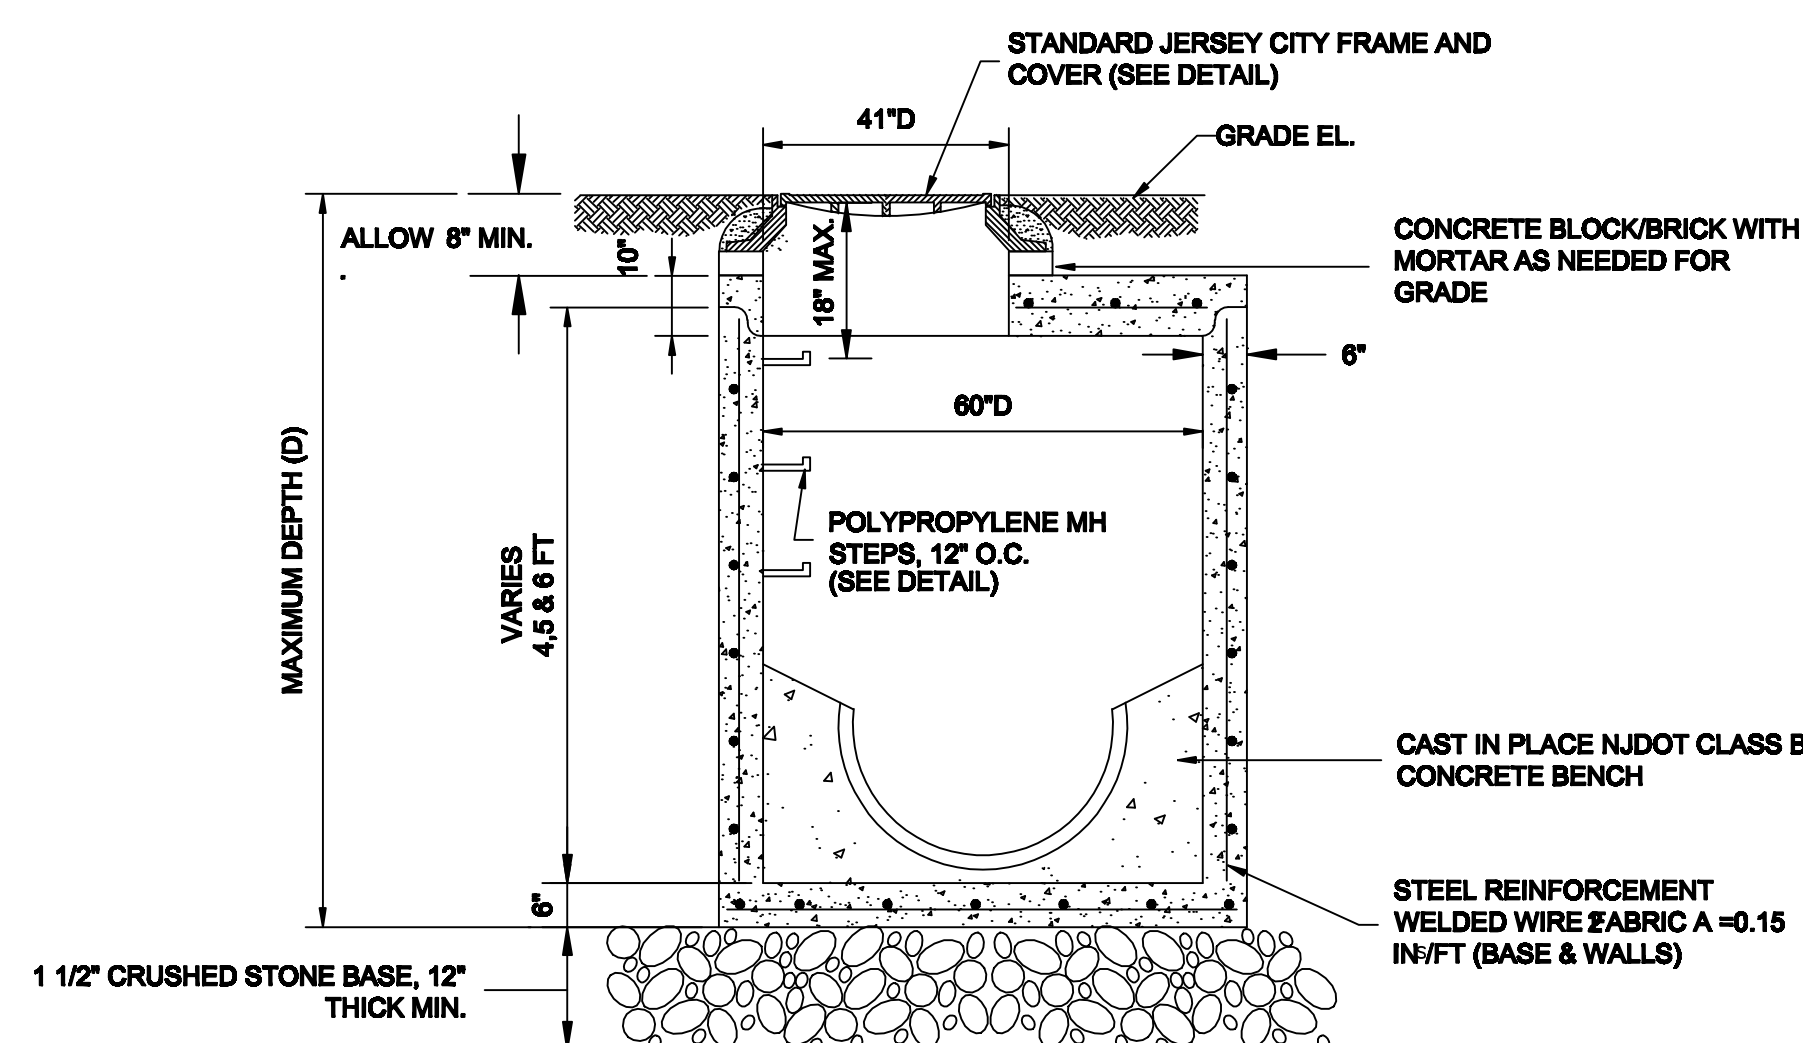

CONSTRUCTION NOTES:

- 1. PRECAST MANHOLE TO BE IN ACCORDANCE WITH LATEST ASTM DESIGNATION C-478, MINIMUM COMPRESSION STRENGTH TO BE 4000 PSI**
- 2. FLEXIBLE RUBBER BOOT SHALL BE USED FOR CONNECTION OF PVC PIPE TO MANHOLE**

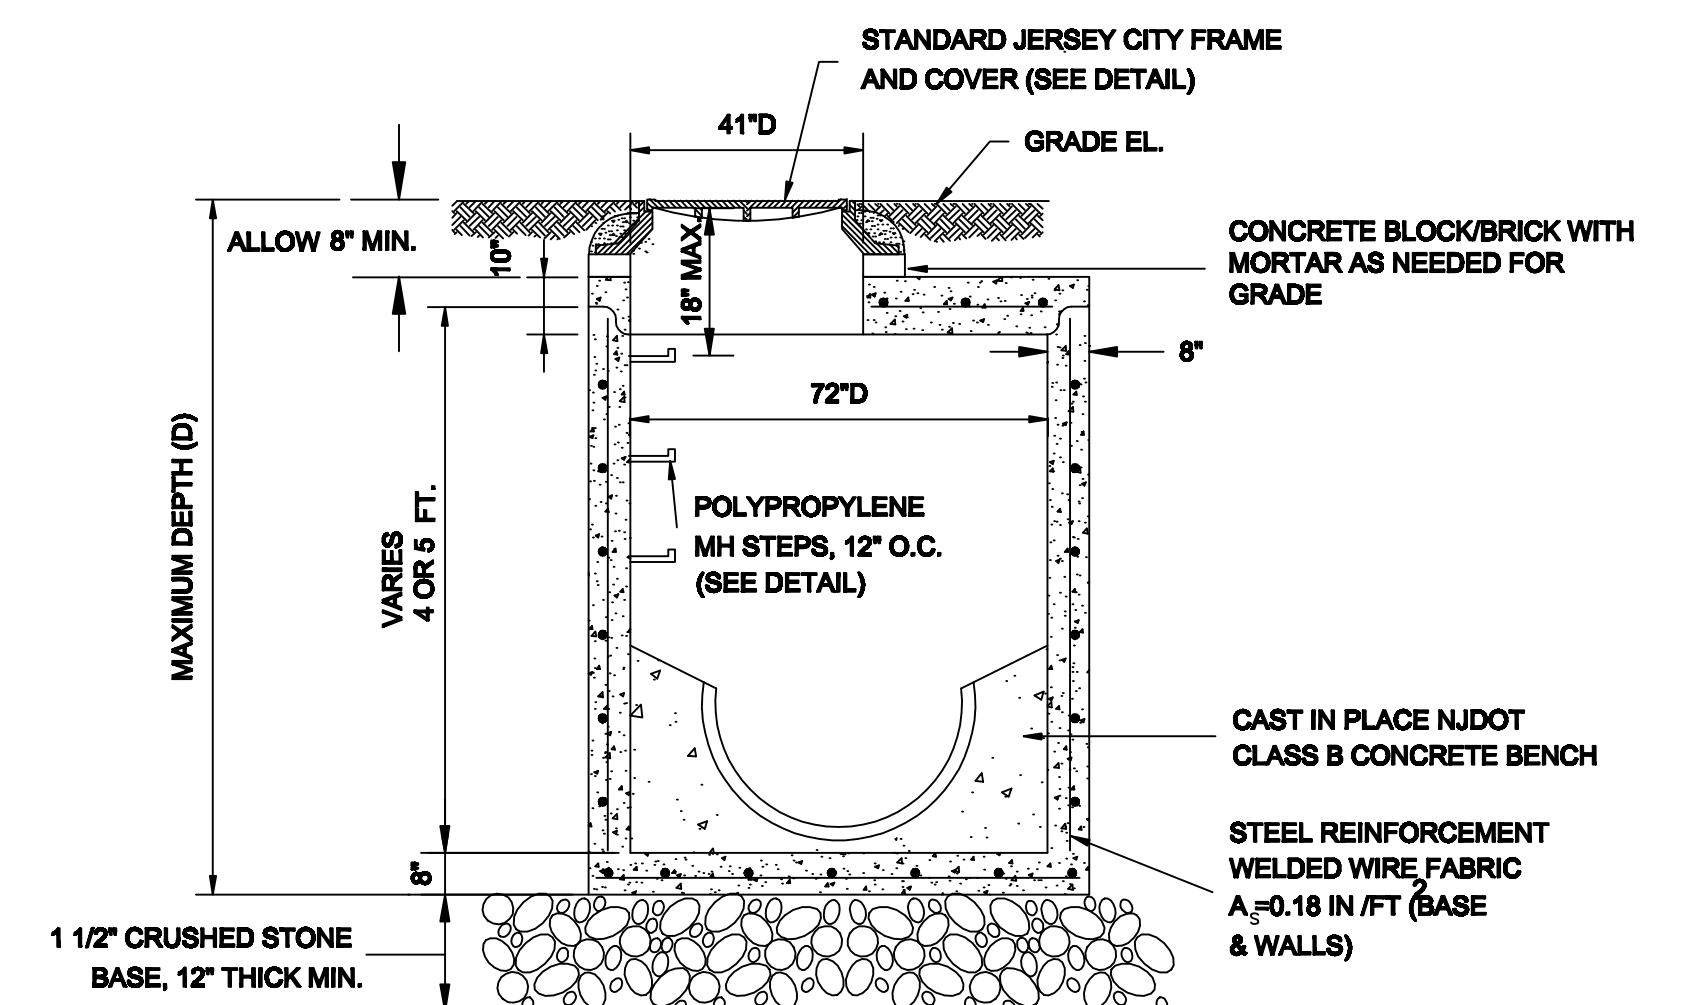

CONSTRUCTION NOTES:

1. PRECAST MANHOLE TO BE IN ACCORDANCE WITH LATEST ASTM DESIGNATION C-478, MINIMUM COMPRESSION STRENGTH TO BE 4000 PSI
2. FLEXIBLE RUBBER BOOT SHALL BE USED FOR CONNECTION OF PVC PIPE TO MANHOLE

SECTION C-C

PRECAST SANITARY MANHOLE TYPE 'C'

City of Jersey City
Division of Engineering

**575 ROUTE 440
JERSEY CITY, NEW JERSEY 07305
(201) 547-4412**



CITY OF JERSEY CITY

STANDARDS

William R. Goble, P.E.
Director
Division of Engineering
NJ P.E. Lic. No. 24798

Precast Shallow Manholes

DRAWN BY	DESIGNED BY	CHECKED BY
PROJECT NO.	CADD FILE	SCALE

AWING

RET

$$\frac{4}{17}$$

Date _____

COPYRIGHT 2008, T&M ASSOCIATES – ALL RIGHTS RESERVED
THE COPYING OR REUSE OF THIS DOCUMENT, OR PORTIONS THEREOF, FOR OTHER THAN THE ORIGINAL PROJECT OR
THE PURPOSE ORIGINALLY INTENDED, WITHOUT THE WRITTEN PERMISSION OF T&M ASSOCIATES, IS PROHIBITED.